




Street Wall Elevation - Progress Avenue

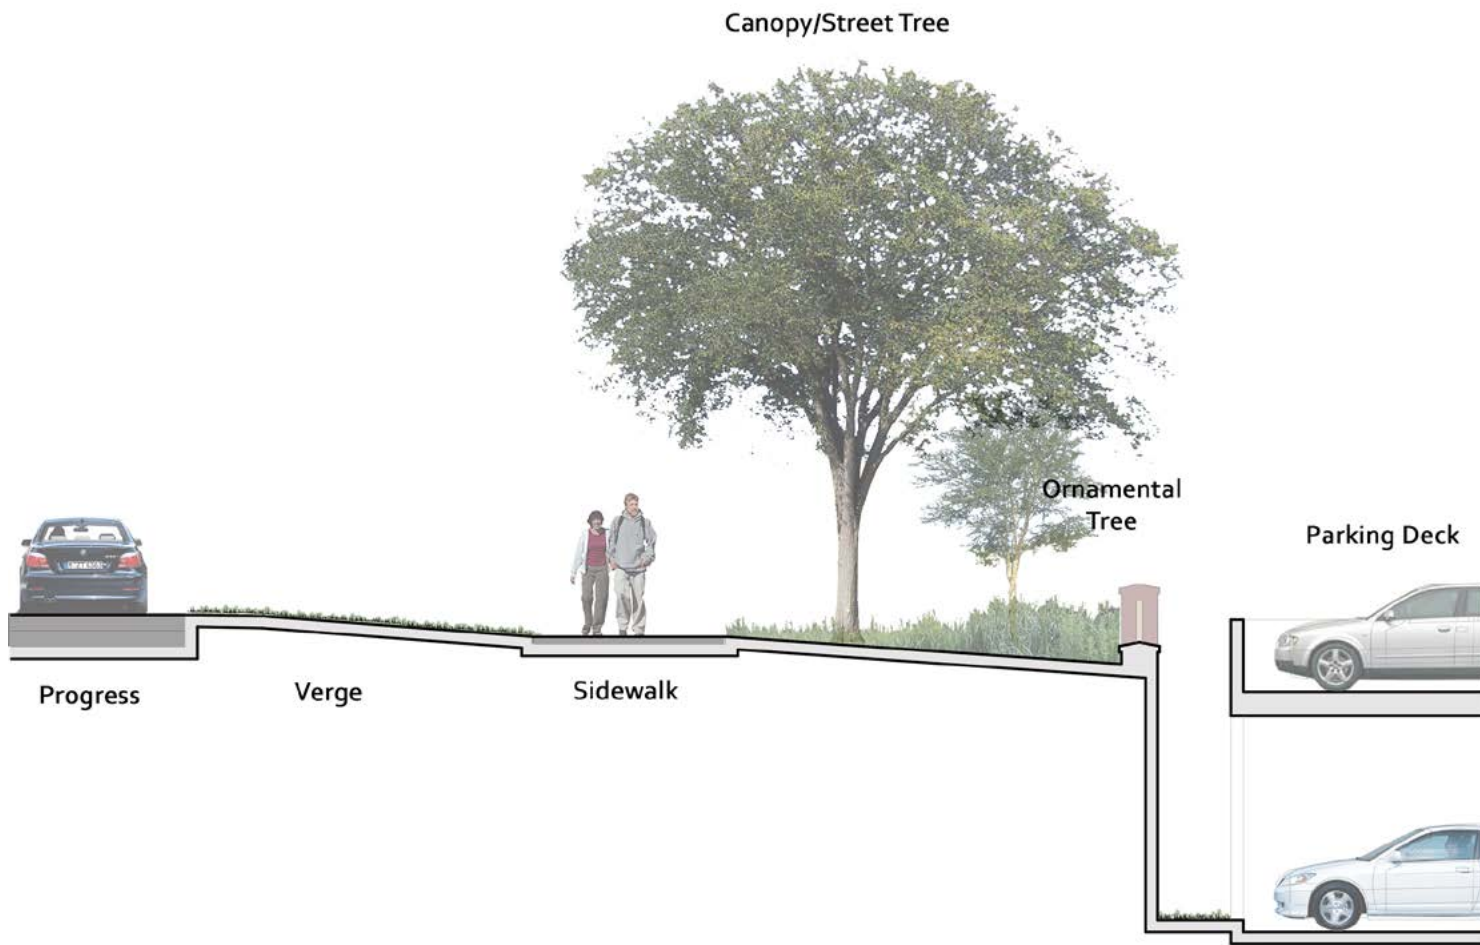

Street Wall Section - Progress Avenue (see also Design Guidelines Section 507 - Site Elements)



LaQuatra Bonci
ASSOCIATES
LANDSCAPE ARCHITECTURE

95 South Tenth Street
Pittsburgh, Pennsylvania 15203
tel 412.488.8822
fax 412.488.8825

Nature leads, art follows.



Prepared for:
Vartan Group, Inc.
3605 Vartan Way, Suite 301
Harrisburg, PA 17110

Susquehanna
Union Green

Harrisburg, PA



Project Number:
17008
Drawn by:
FB
Checked by:
DM, VT
Date:

Revisions:
January 5, 2018
February 20, 2018

Scale:
1"=100'
100' 50' 0' 100'

Sheet Name:

Street Wall Details

Submission:
Preliminary Land Development Plan

Sheet Number:

EX-C

Copyright 2017 by LaQuatra Bonci Associates. All rights reserved. No part of these drawings may be copied or reproduced in whole or part without the express written consent of owner.