


Wedgewood Hills Park


Master Plan

Susquehanna Township
Dauphin County, Pennsylvania
September 2023

ACRE

ysm
Landscape Architects
19 South Newberry Street
York, Pennsylvania 17401
(717) 812-9959
www.ysmla.com

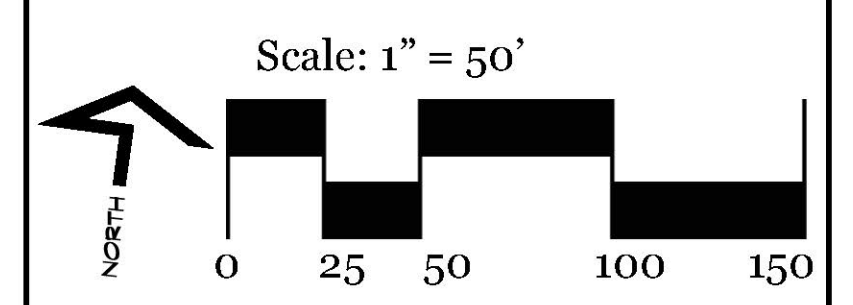


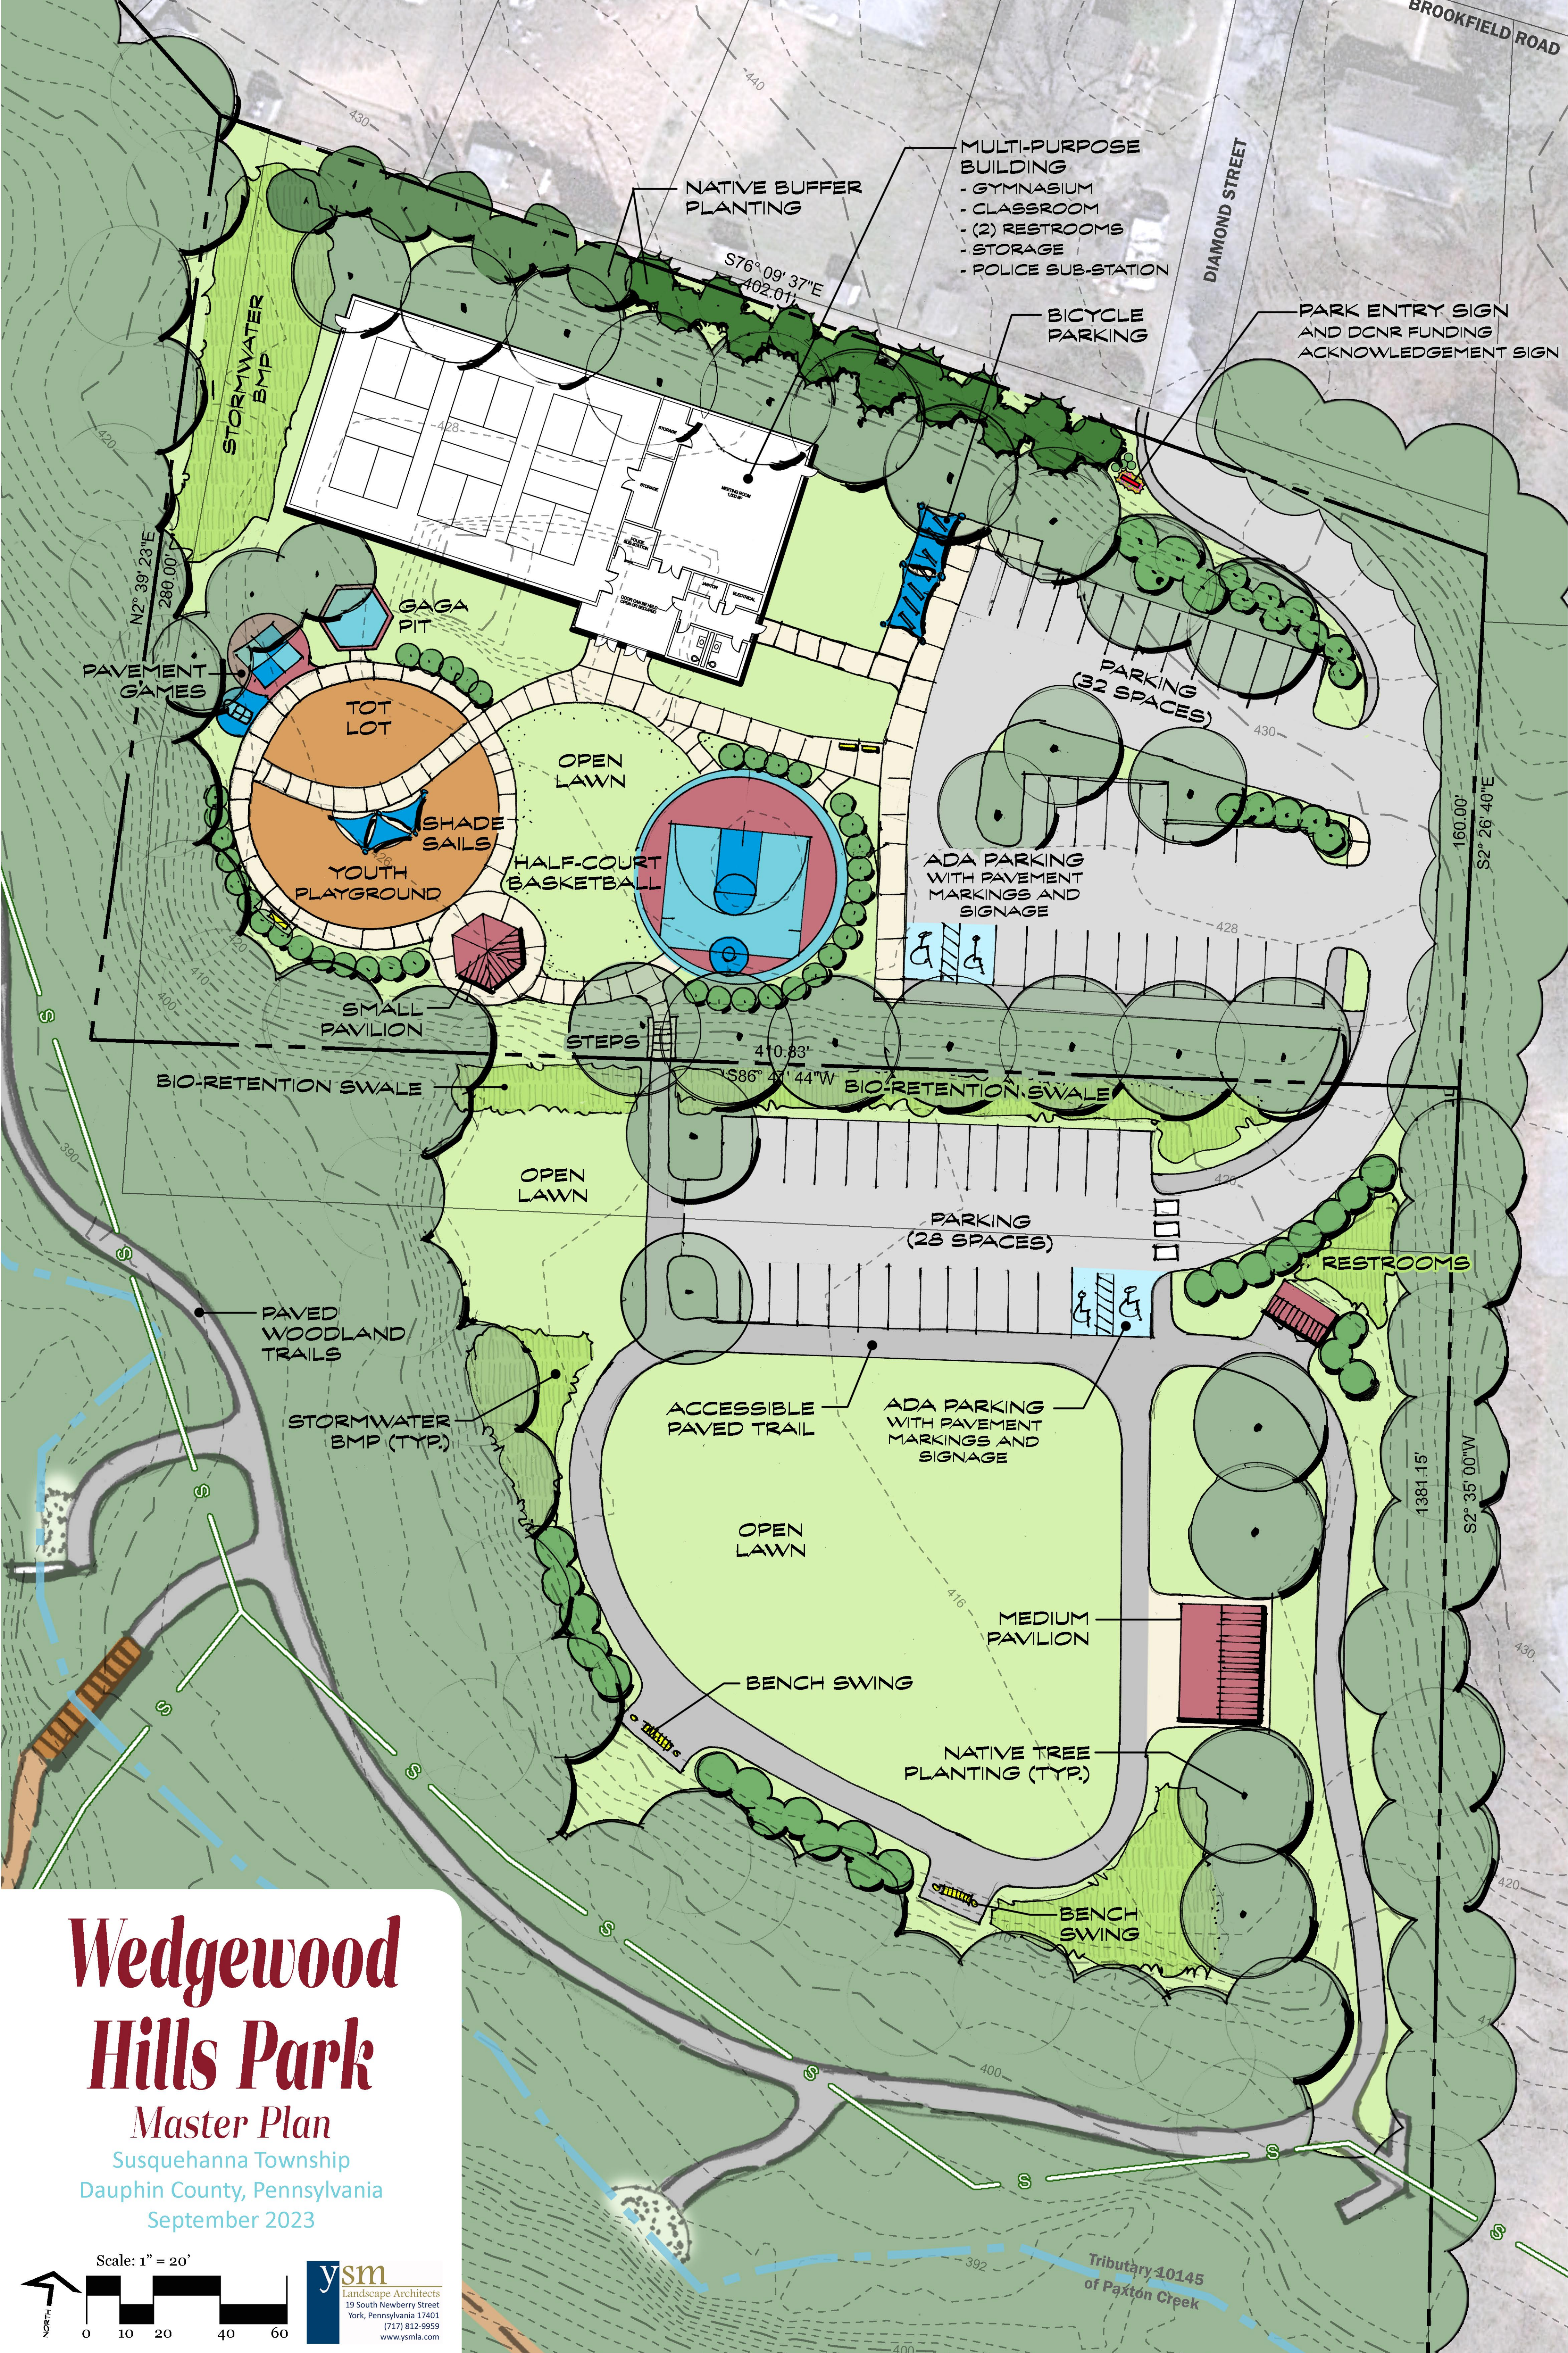

Wedgewood Hills Park

Master Plan

Susquehanna Township
 Dauphin County, Pennsylvania
 September 2023

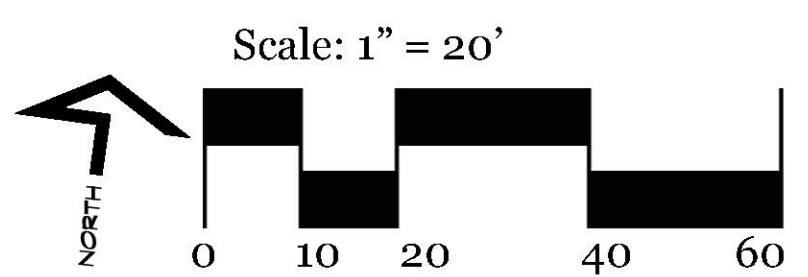

ysm
 Landscape Architects
 19 South Newberry Street
 York, Pennsylvania 17401
 (717) 812-9959
 www.ysmla.com